



SECTION AT MAINTENANCE ROAD ACCESS AND FOREBAY

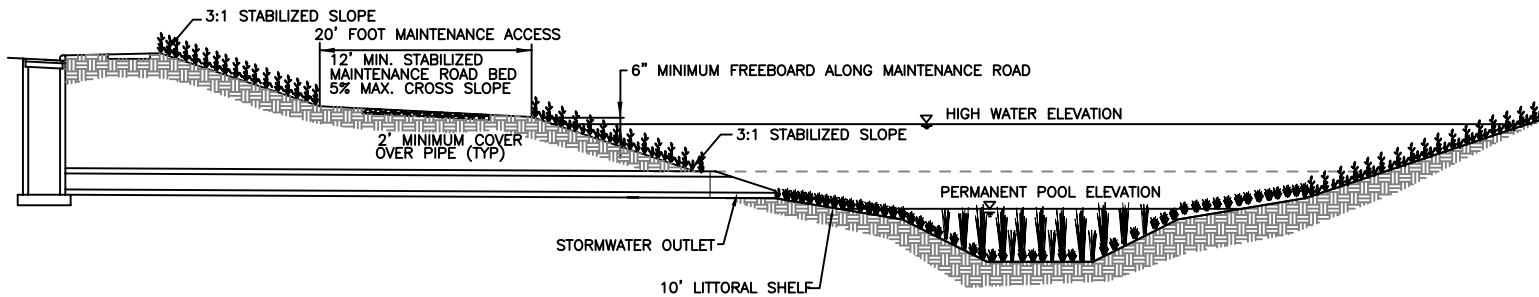

SECTION AT STORMWATER OUTFALL

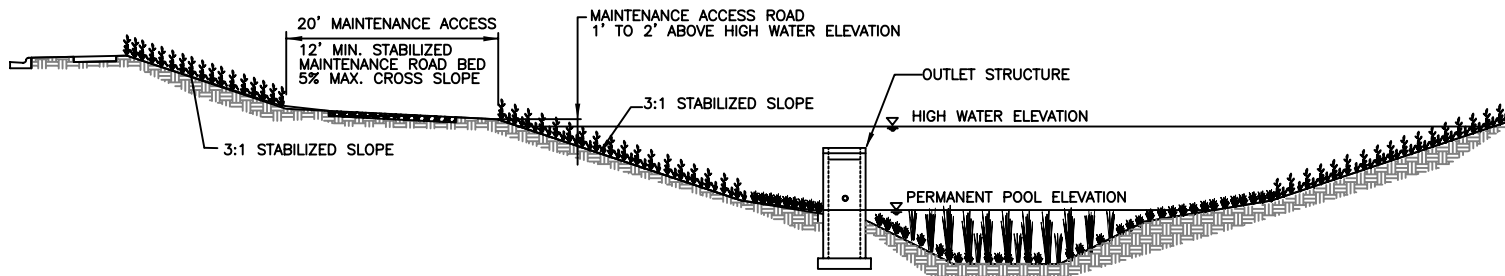

SECTION AT OUTLET STRUCTURE

NOT TO SCALE



COUNTY OF DURHAM, NC
ENGINEERING DEPARTMENT
STORMWATER DETAIL

WETLAND
CROSS SECTIONS
BMP FIG. 4.3.3