


PLAN VIEW

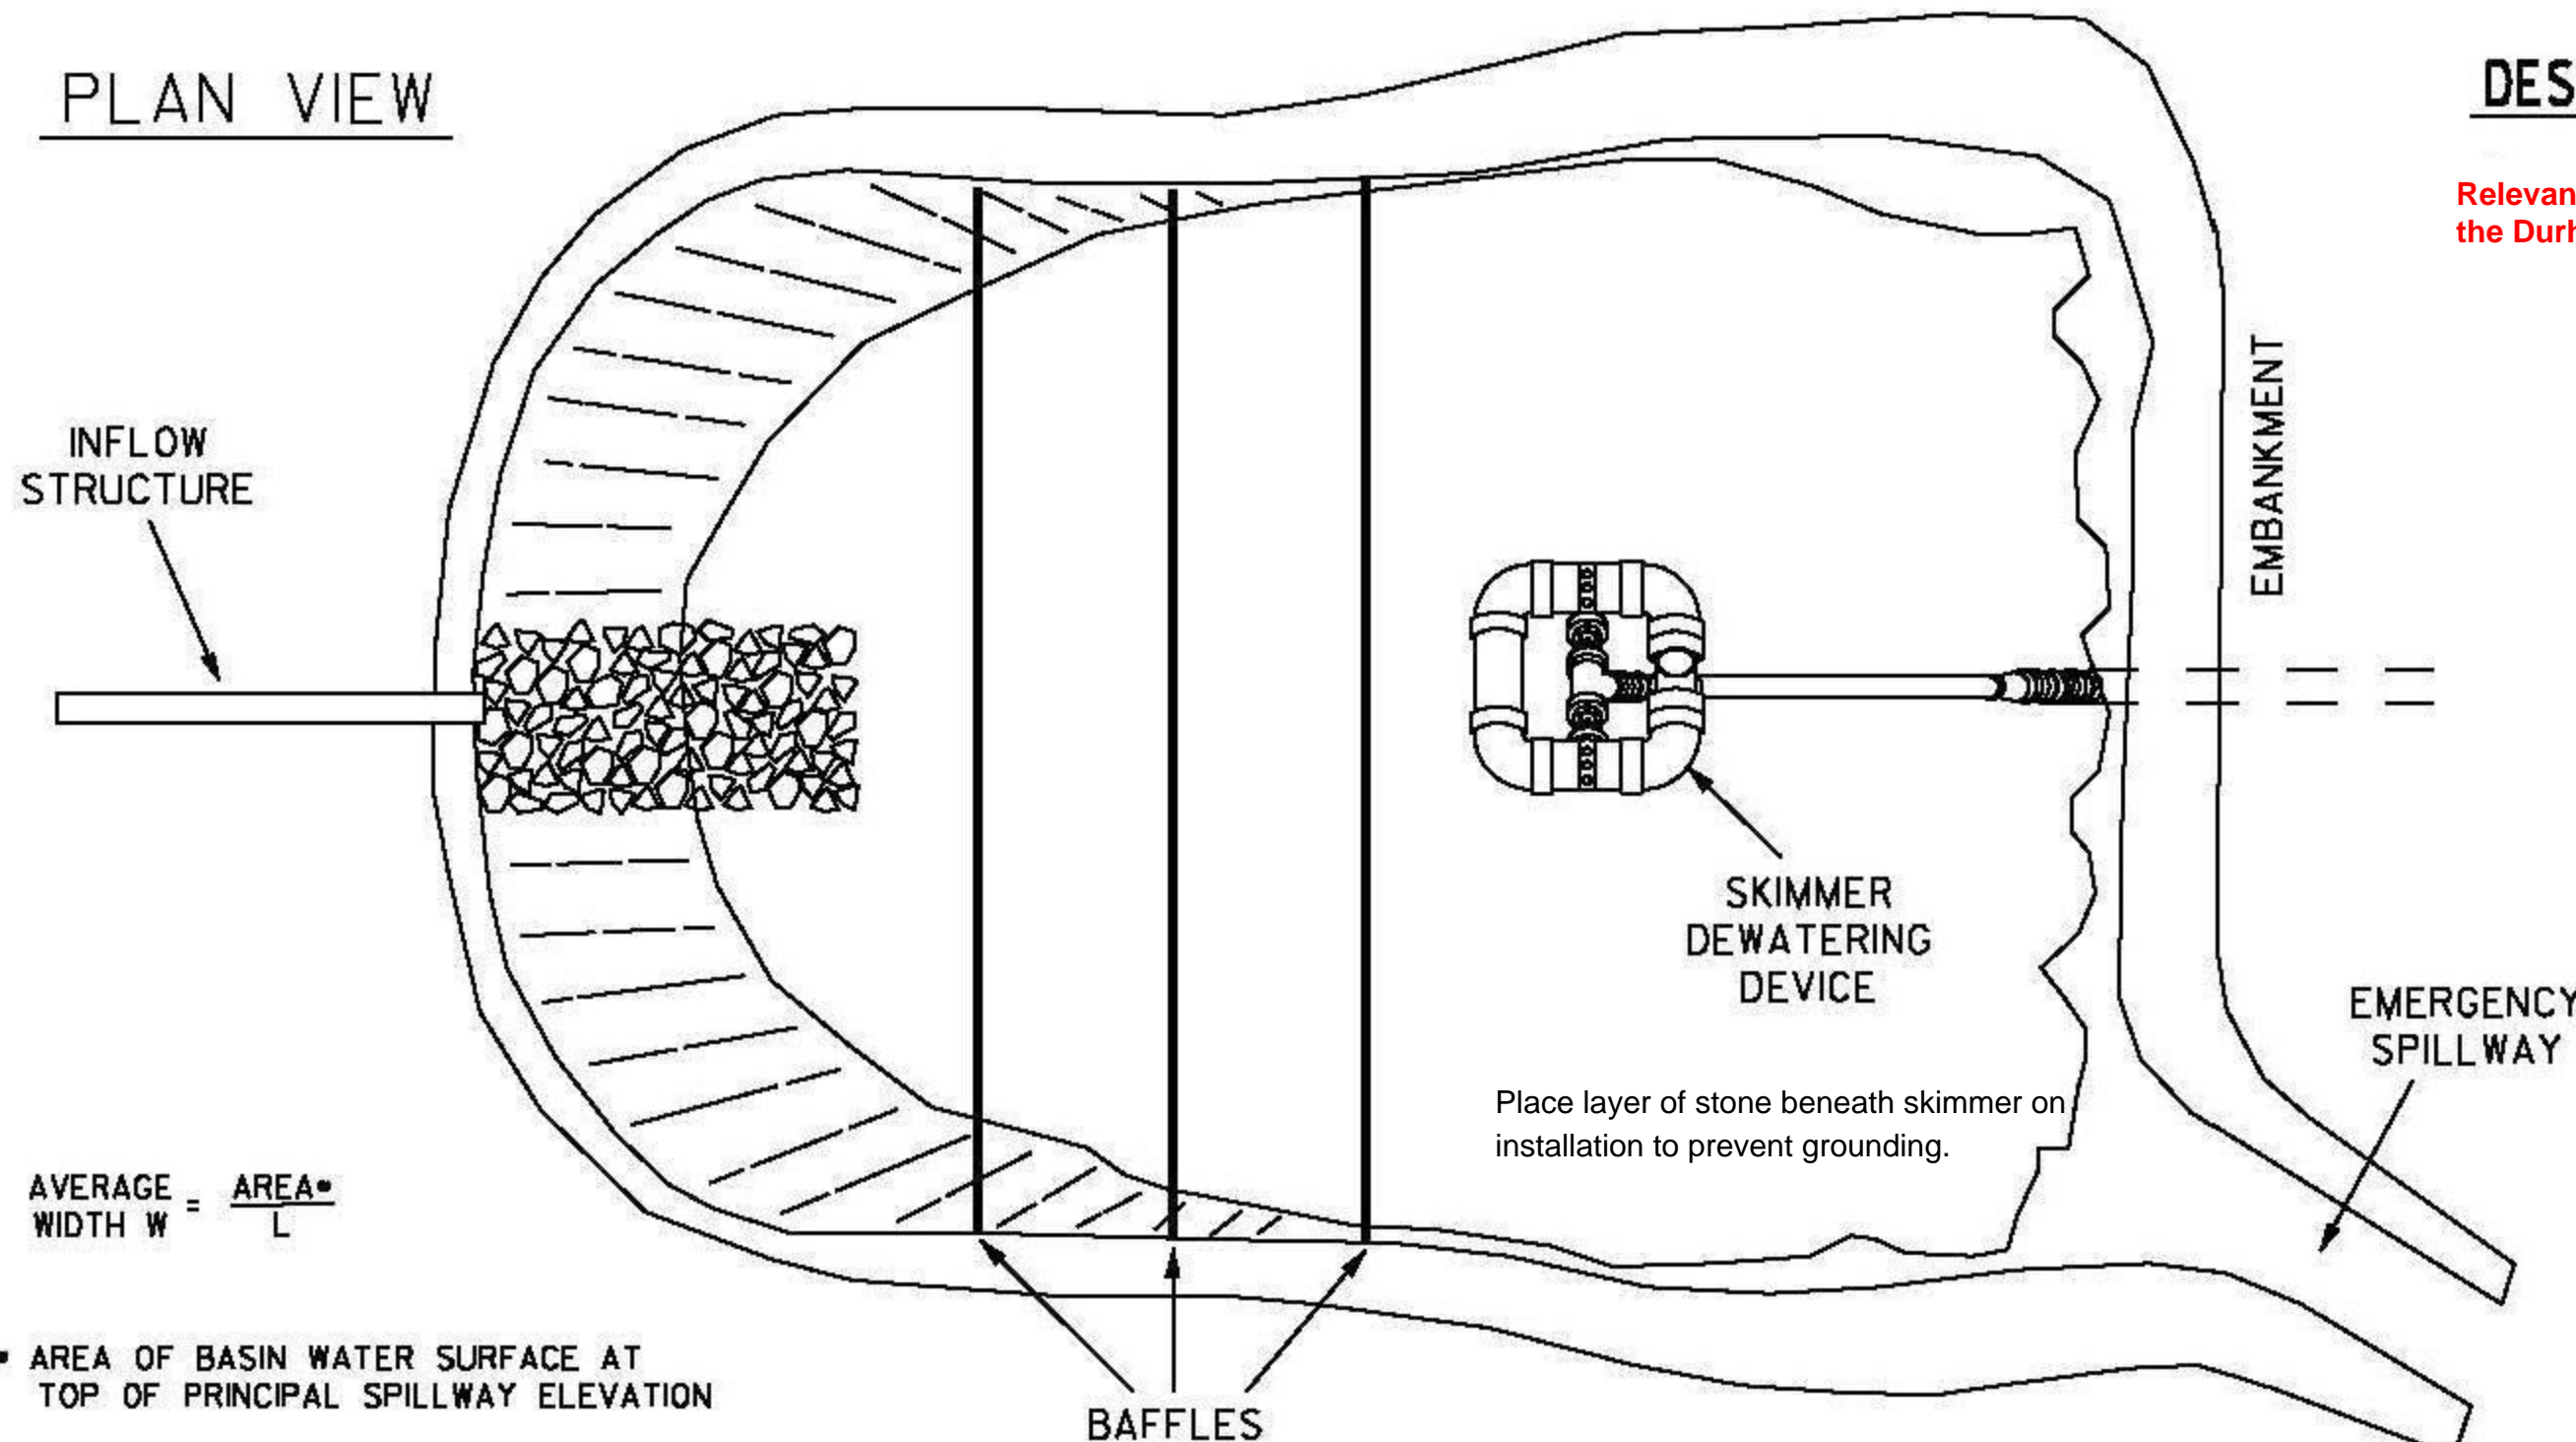


DESIGN CRITERIA

Relevant Design requirements can be found by referring to the updated S & E Ordinance on the Durham County Engineering web site.

AVERAGE WIDTH W = $\frac{\text{AREA}}{L}$

▪ AREA OF BASIN WATER SURFACE AT TOP OF PRINCIPAL SPILLWAY ELEVATION

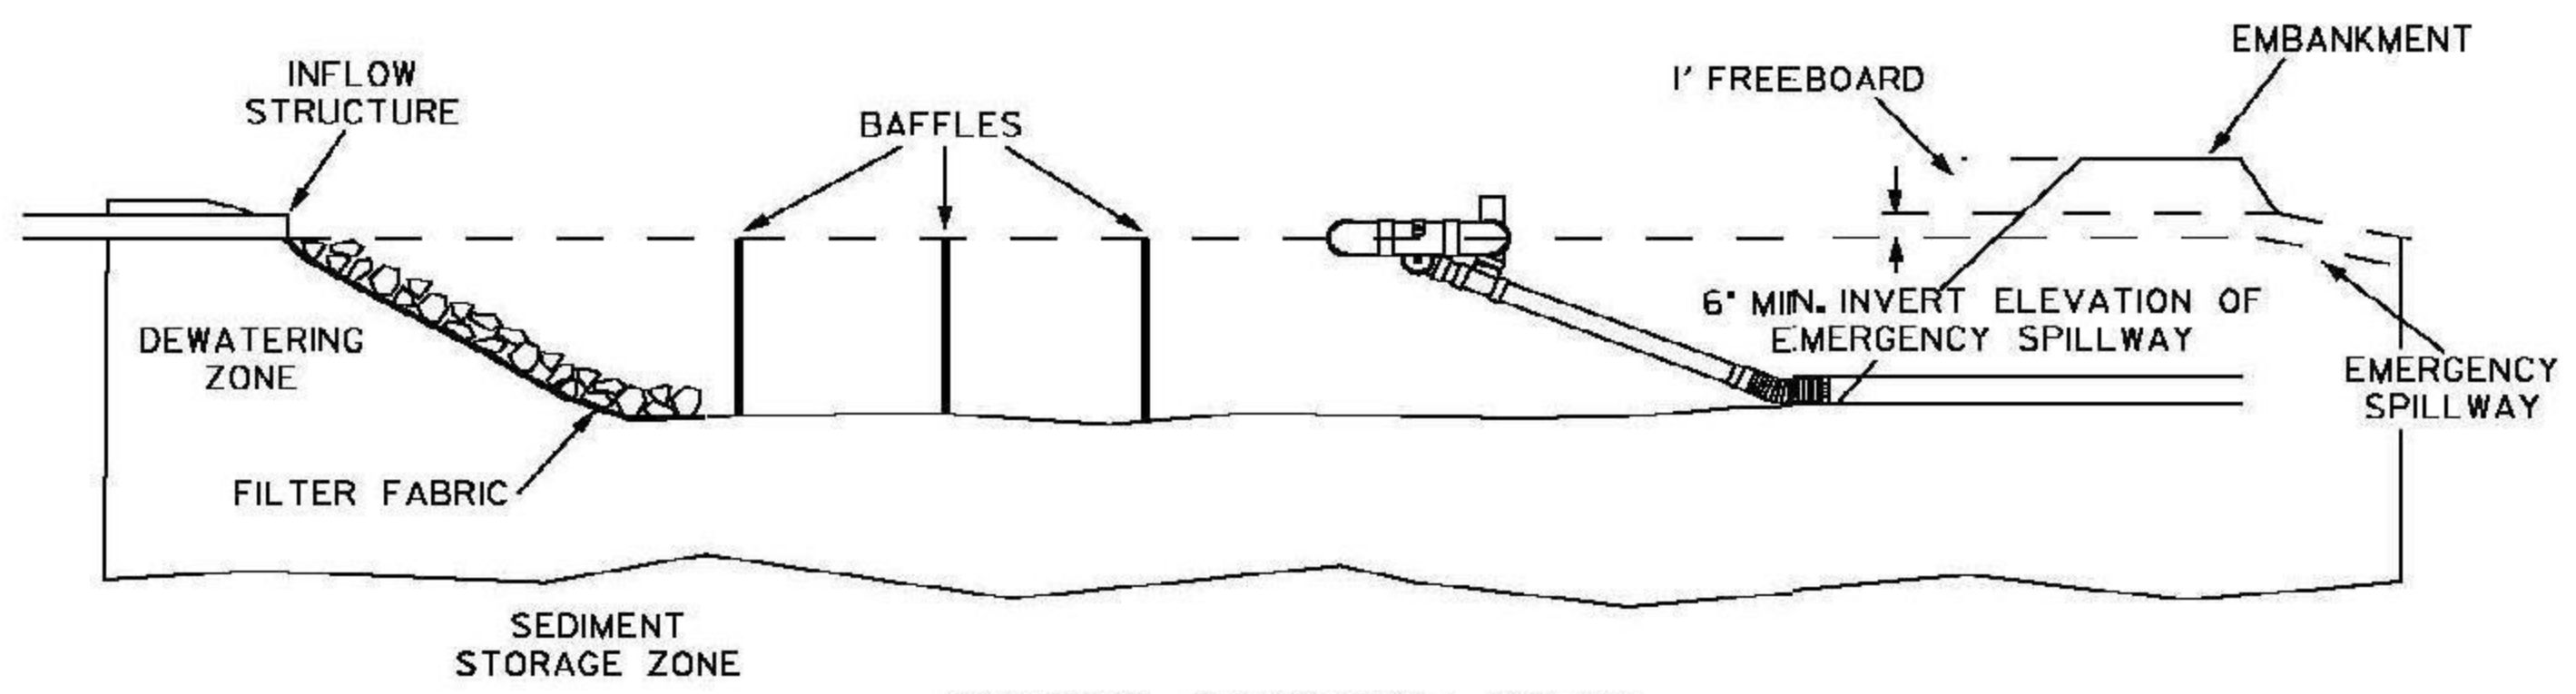

CROSS-SECTION VIEW

NOT TO SCALE



EROSION CONTROL DETAIL
DURHAM COUNTY, NC
ENGINEERING DEPARTMENT

SKIMMER SEDIMENT BASIN

REV:

DATE	ID
02/09	SB - 1