


SECTION

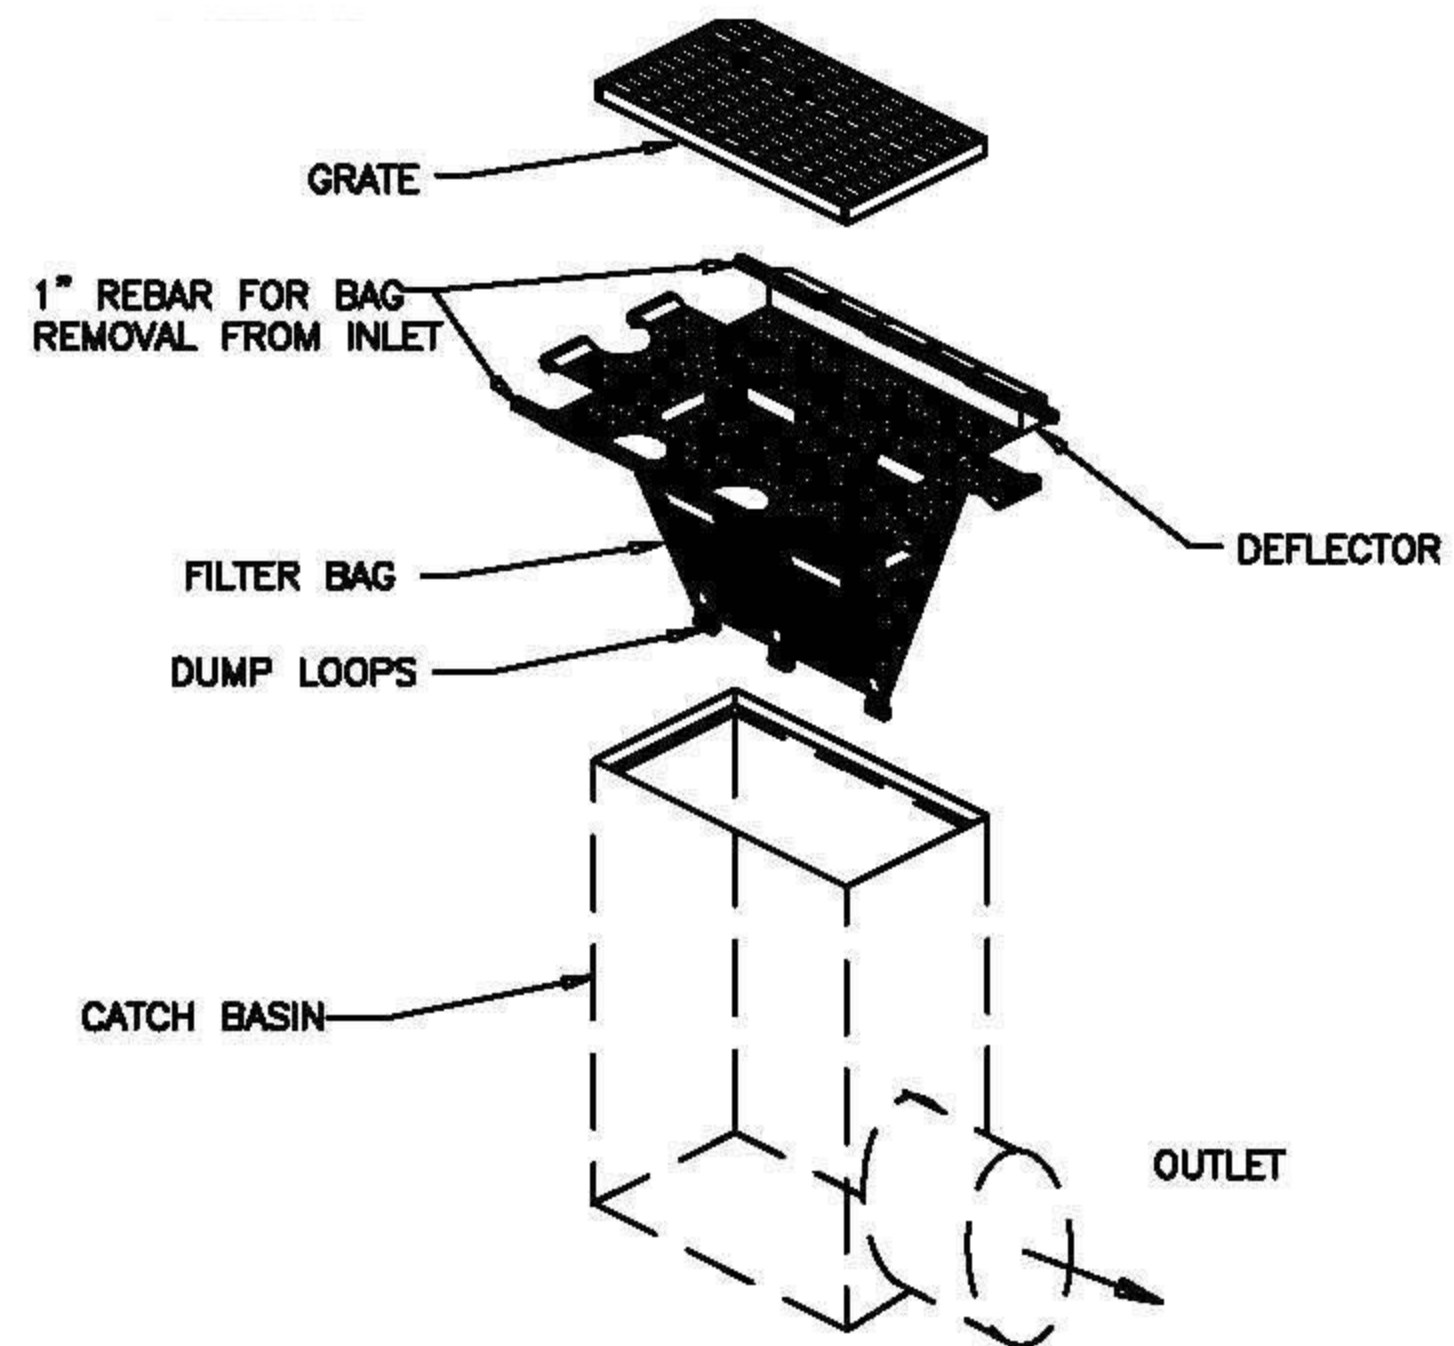

INSTALLATION

NOT TO SCALE



EROSION CONTROL DETAIL  
 DURHAM COUNTY, NC  
 ENGINEERING DEPARTMENT

REV:

# CATCH BASIN INLET PROTECTION

DATE	ID
02/09	DI - 2